

VIRGINIA:
 In the Clerk's Office of the Circuit Court of Chesterfield County, the 22nd day of October 1959 this PIAT was presented and with the Certificate, admitted to record at 4 o'clock, P. M.


Teste; Lewis J. Vaden Clerk

APPROVED BY THE
 CHESTERFIELD PLANNING COMMISSION
 Oct. 23, 1959 M. W. Burnett
 DATE SECRETARY

NOTES:
 PROPOSED USE: RESIDENTIAL
 WATER: COUNTY WATER SYSTEM
 BUILDING LINES: TO CONFORM TO
 CHESTERFIELD COUNTY ZONING
 ORDINANCE
 SEWERAGE: SEPTIC TANKS
 PERCOLATION TO BE APPROVED BY
 COUNTY HEALTH DEPARTMENT.
 TEMPORARY TURNAROUND EASEMENTS
 TO REVERT TO ADJACENT PROPERTY
 OWNERS WHEN STREETS ARE
 EXTENDED.

Approved by the
 CITY PLANNING COMMISSION
 OCT 22 1959 Furl Park
 Date Director

MEADOWBROOK
 SECTION "A"
 DALE DISTRICT
 CHESTERFIELD COUNTY, VA.
 OCT. 5, 1959 SCALE 1"=100'
J.K. TIMMONS
 CIVIL ENGINEER
 RICHMOND VA. JOB NO. 2646

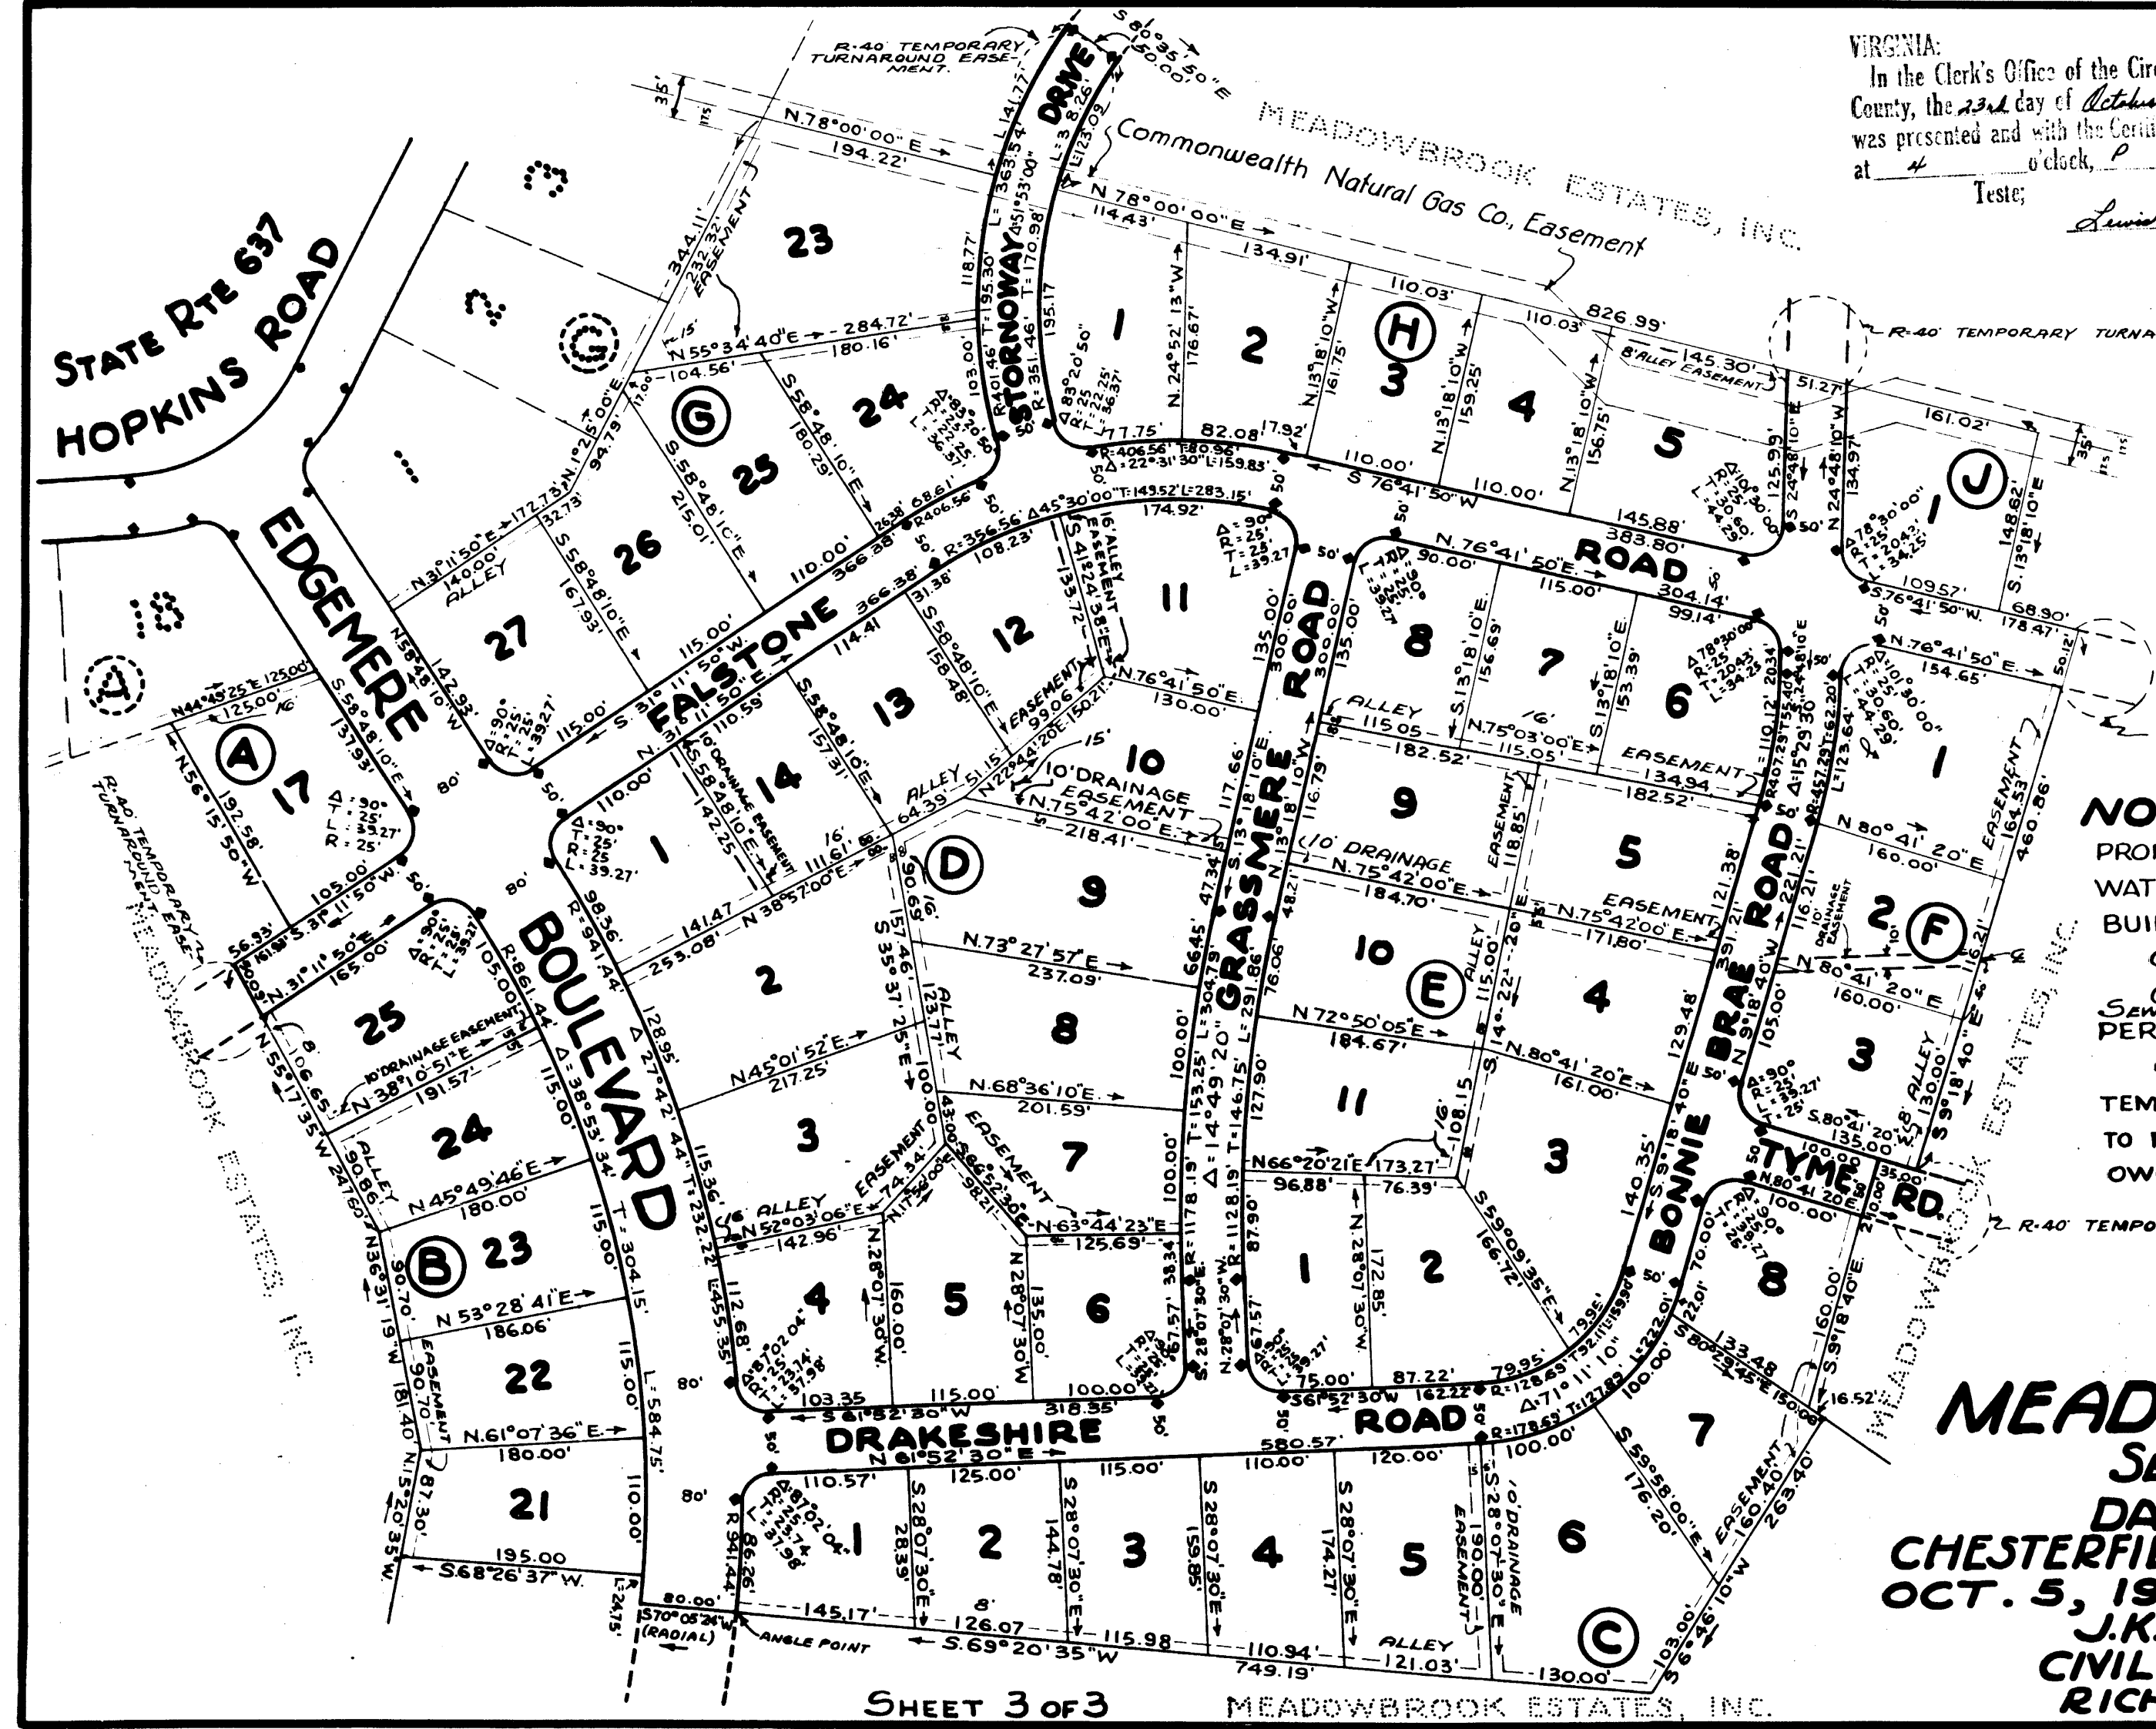

70